


FRONT ELEVATION

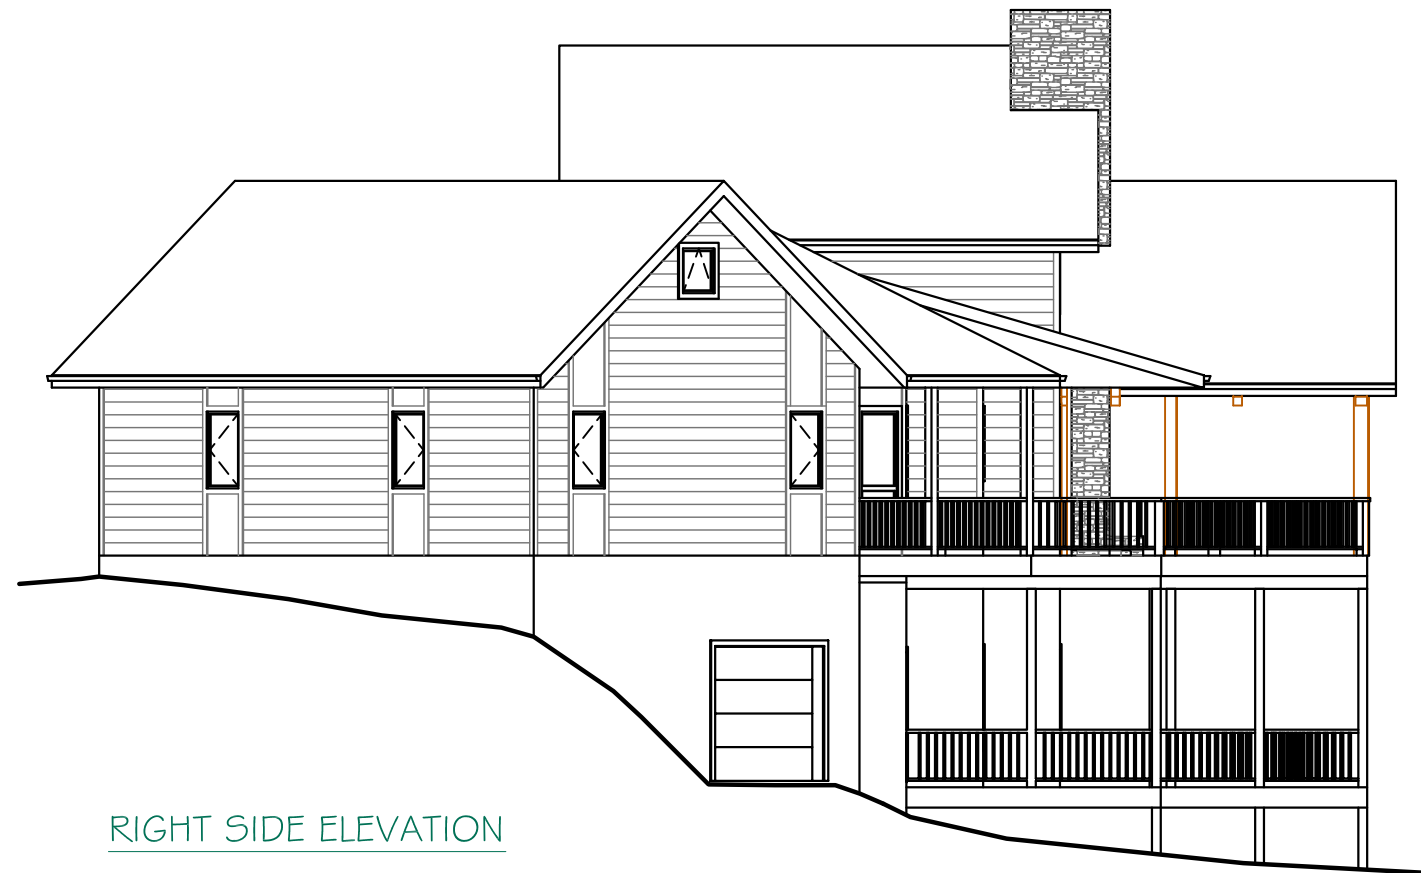

RIGHT SIDE ELEVATION